
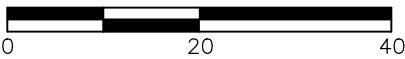
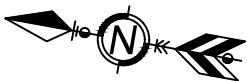


# RICHMOND AMERICAN HOMES

LOT 19  
BLOCK 5

## SITE PLAN

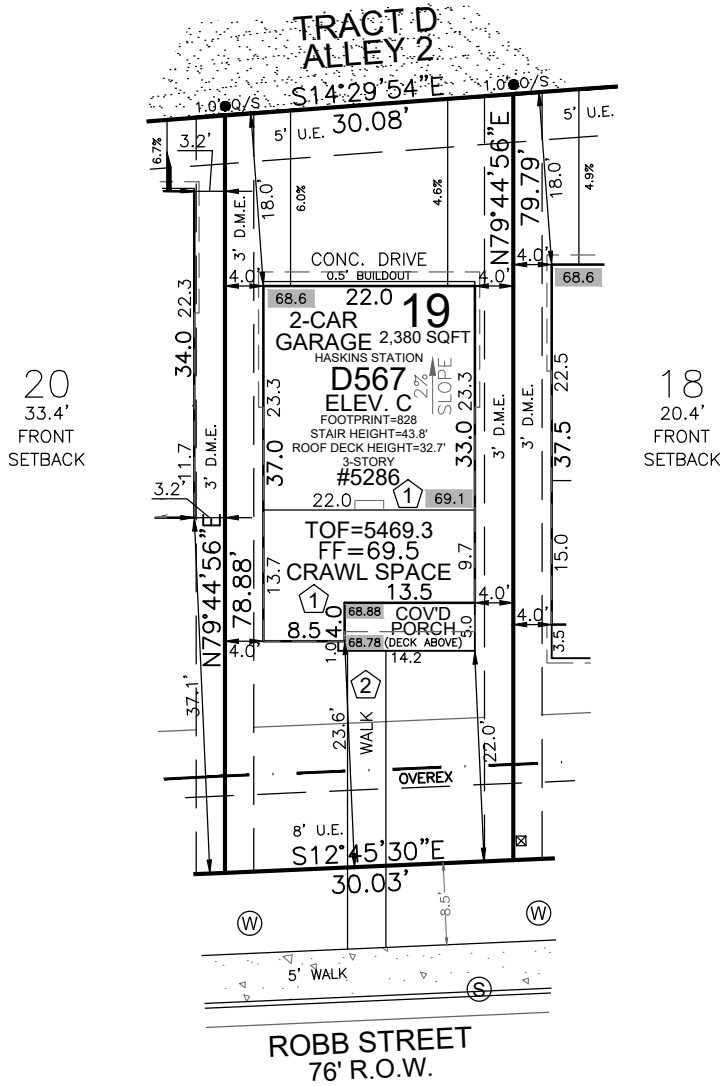

SCALE: 1"=20'

MODEL OPTIONS: D567-C/2-CAR/CRAWL SPACE/DLX. MBA/GMK

SUBDIVISION: HASKINS STATION SUBDIVISION

COUNTY: JEFFERSON CITY: ARVADA

ADDRESS: 5286 ROBB STREET

MINIMUM SETBACKS:

FRONT: 15' COV.: 60%  
REAR: 5'  
CORNER: 15'  
SIDE: 3'

DRAWN BY: AL

DATE: 11.16.23



6841 South Yosemite Street #100  
Centennial, CO 80112 USA  
Phone: (303) 850-0559  
Fax: (303) 850-0711  
E-mail: info@bjsurveying.net