


SLAB PLAN

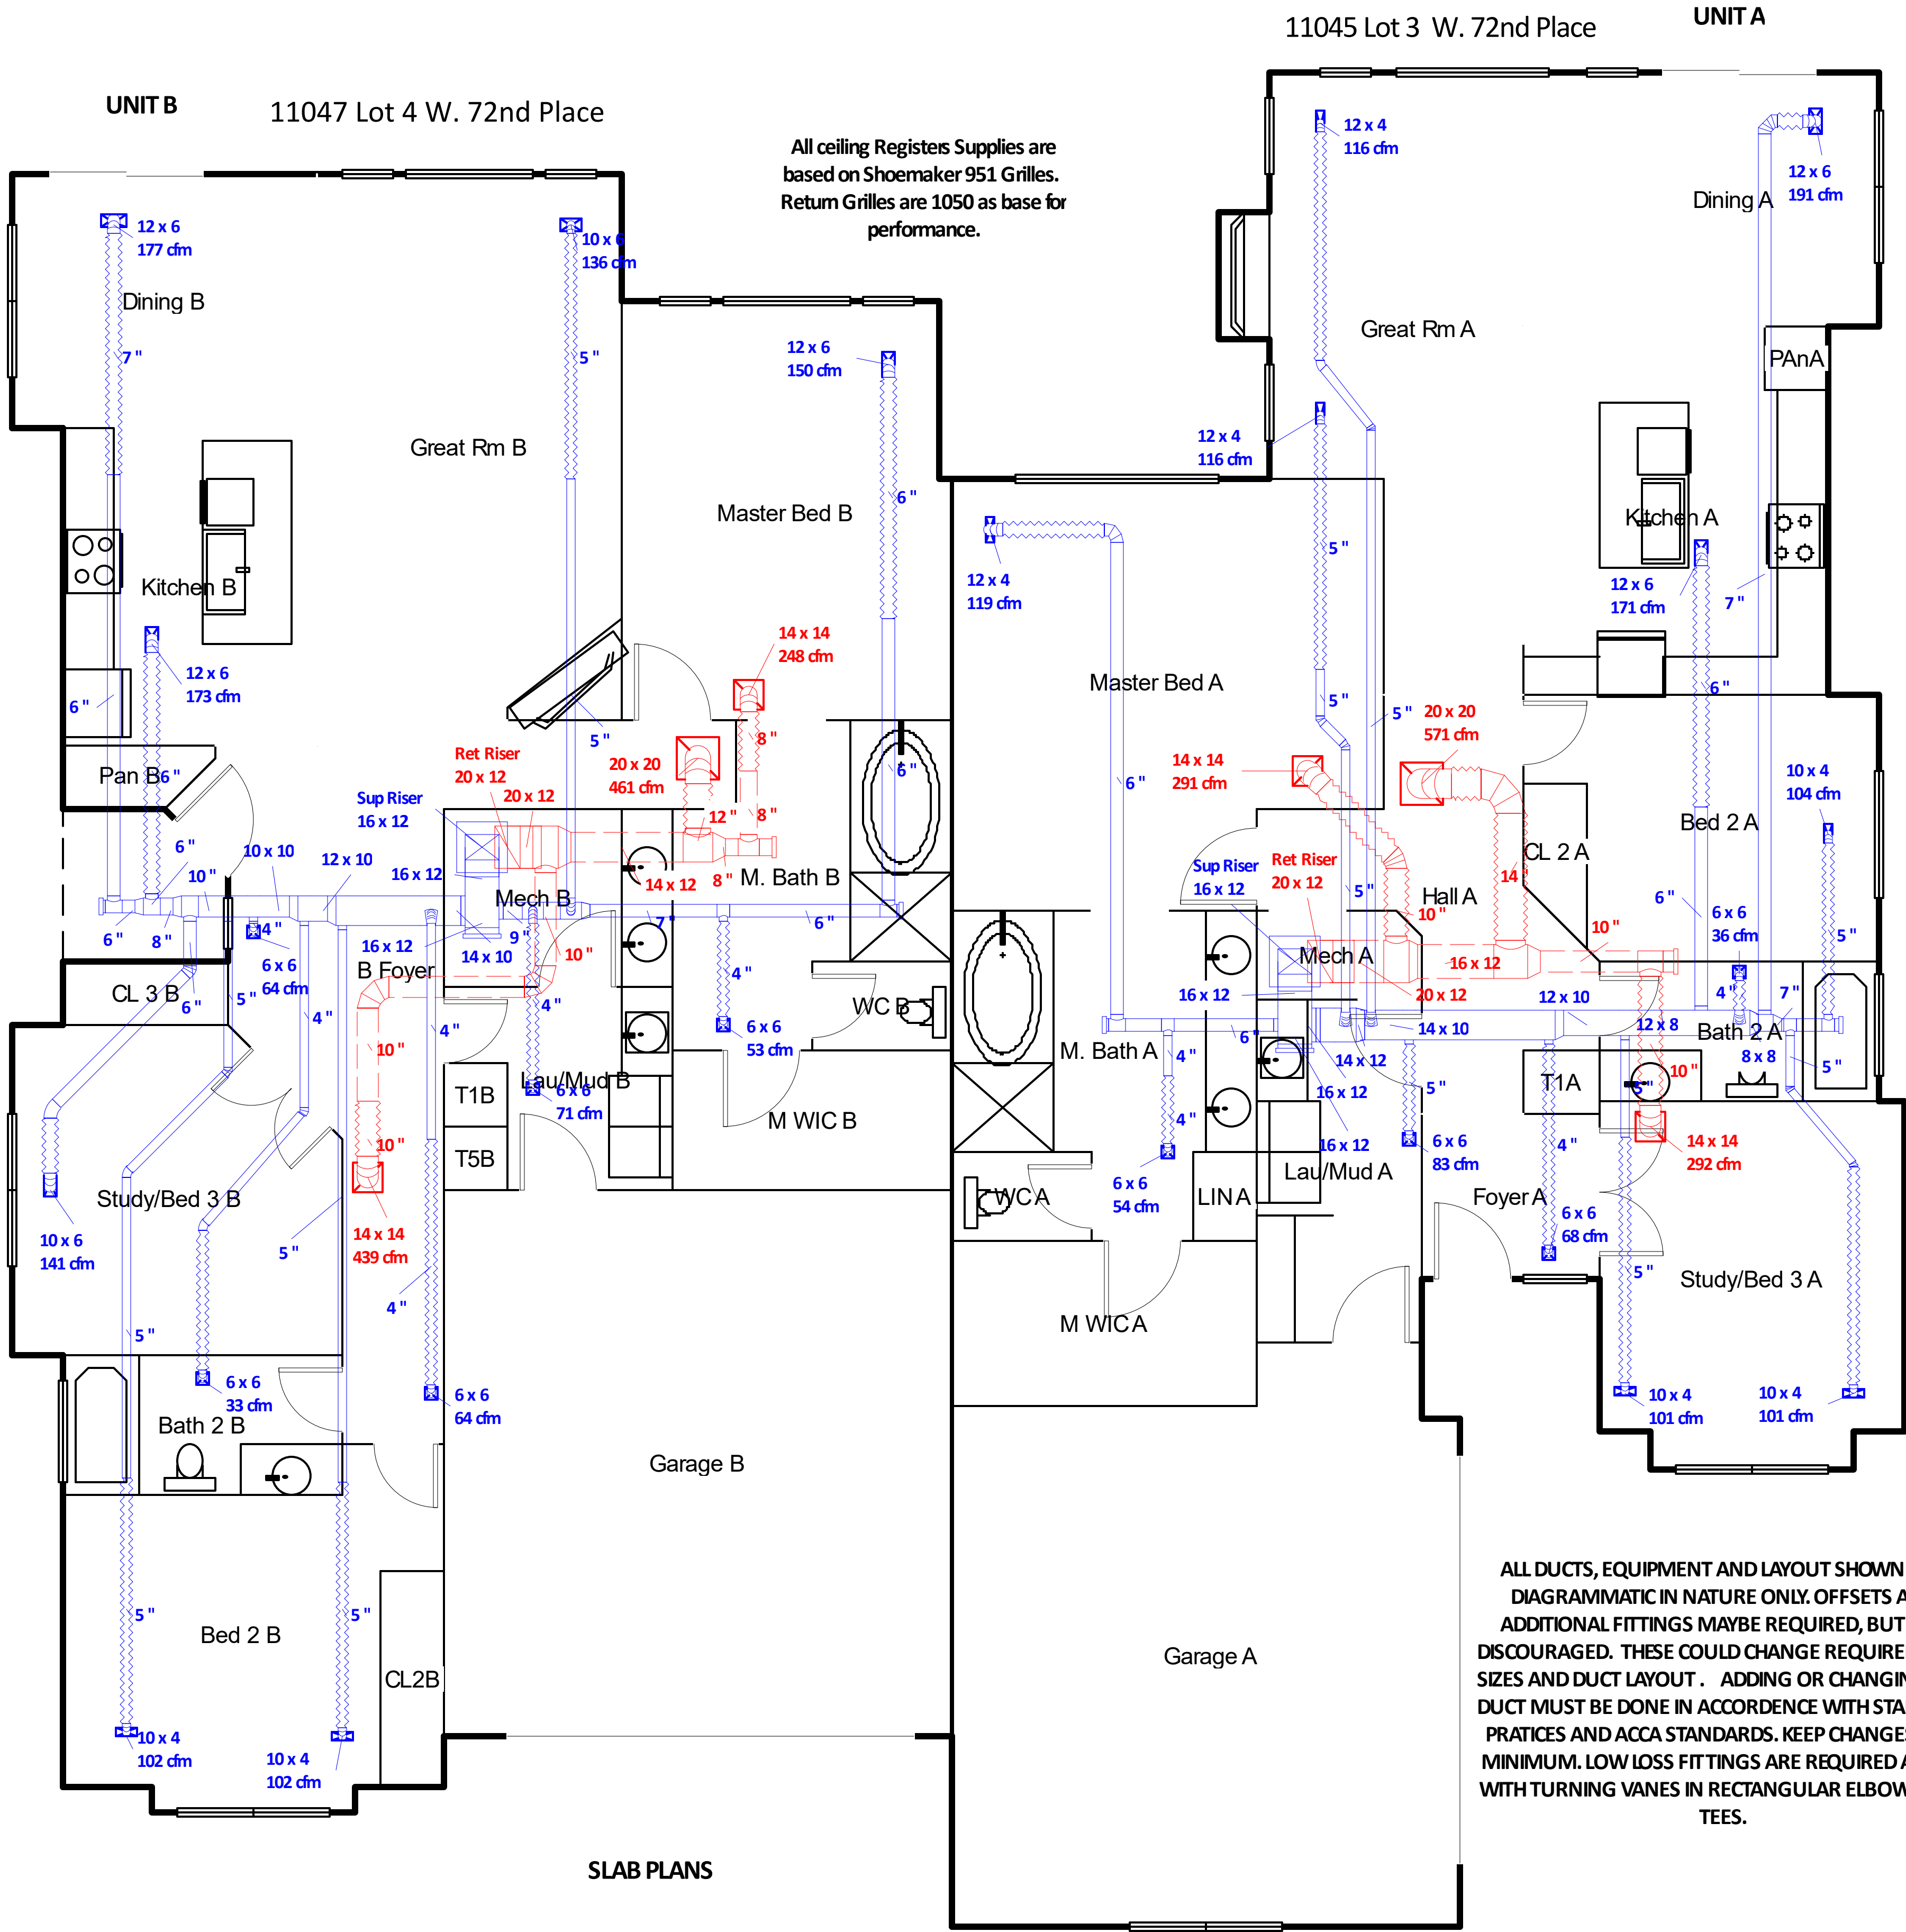

Job #: 21.12 Type 1 Lot 3A, 4B
Performed by Terry Moore 720-515-1714 for:
Duane Cerniglia
11045 Lot 3A, 11047 Lot 4B W. 72nd Place
Arvada, CO 80005
Phone: 303-475-4568
dcerniglia@creeksidecommunities.com

Indoor Air Quality Inc
12051 E Iowa Ave
Aurora, CO 80012
Phone: 303-798-0500
pat@iaqcolorado.com

Scale: 1/4" = 1'0"
Page 1
Right-Suite® Universal 2021
21.0.02 RSU00915
2021-Apr-05 21:27:49
... 3-4 Type 1 Creekside Arvada.rup