


SLAB PLAN

ARVADA
ANY CHANGE OR DEVIATION FROM THESE PLANS MUST BE
APPROVED BY ARVADA BUILDING DEPARTMENT

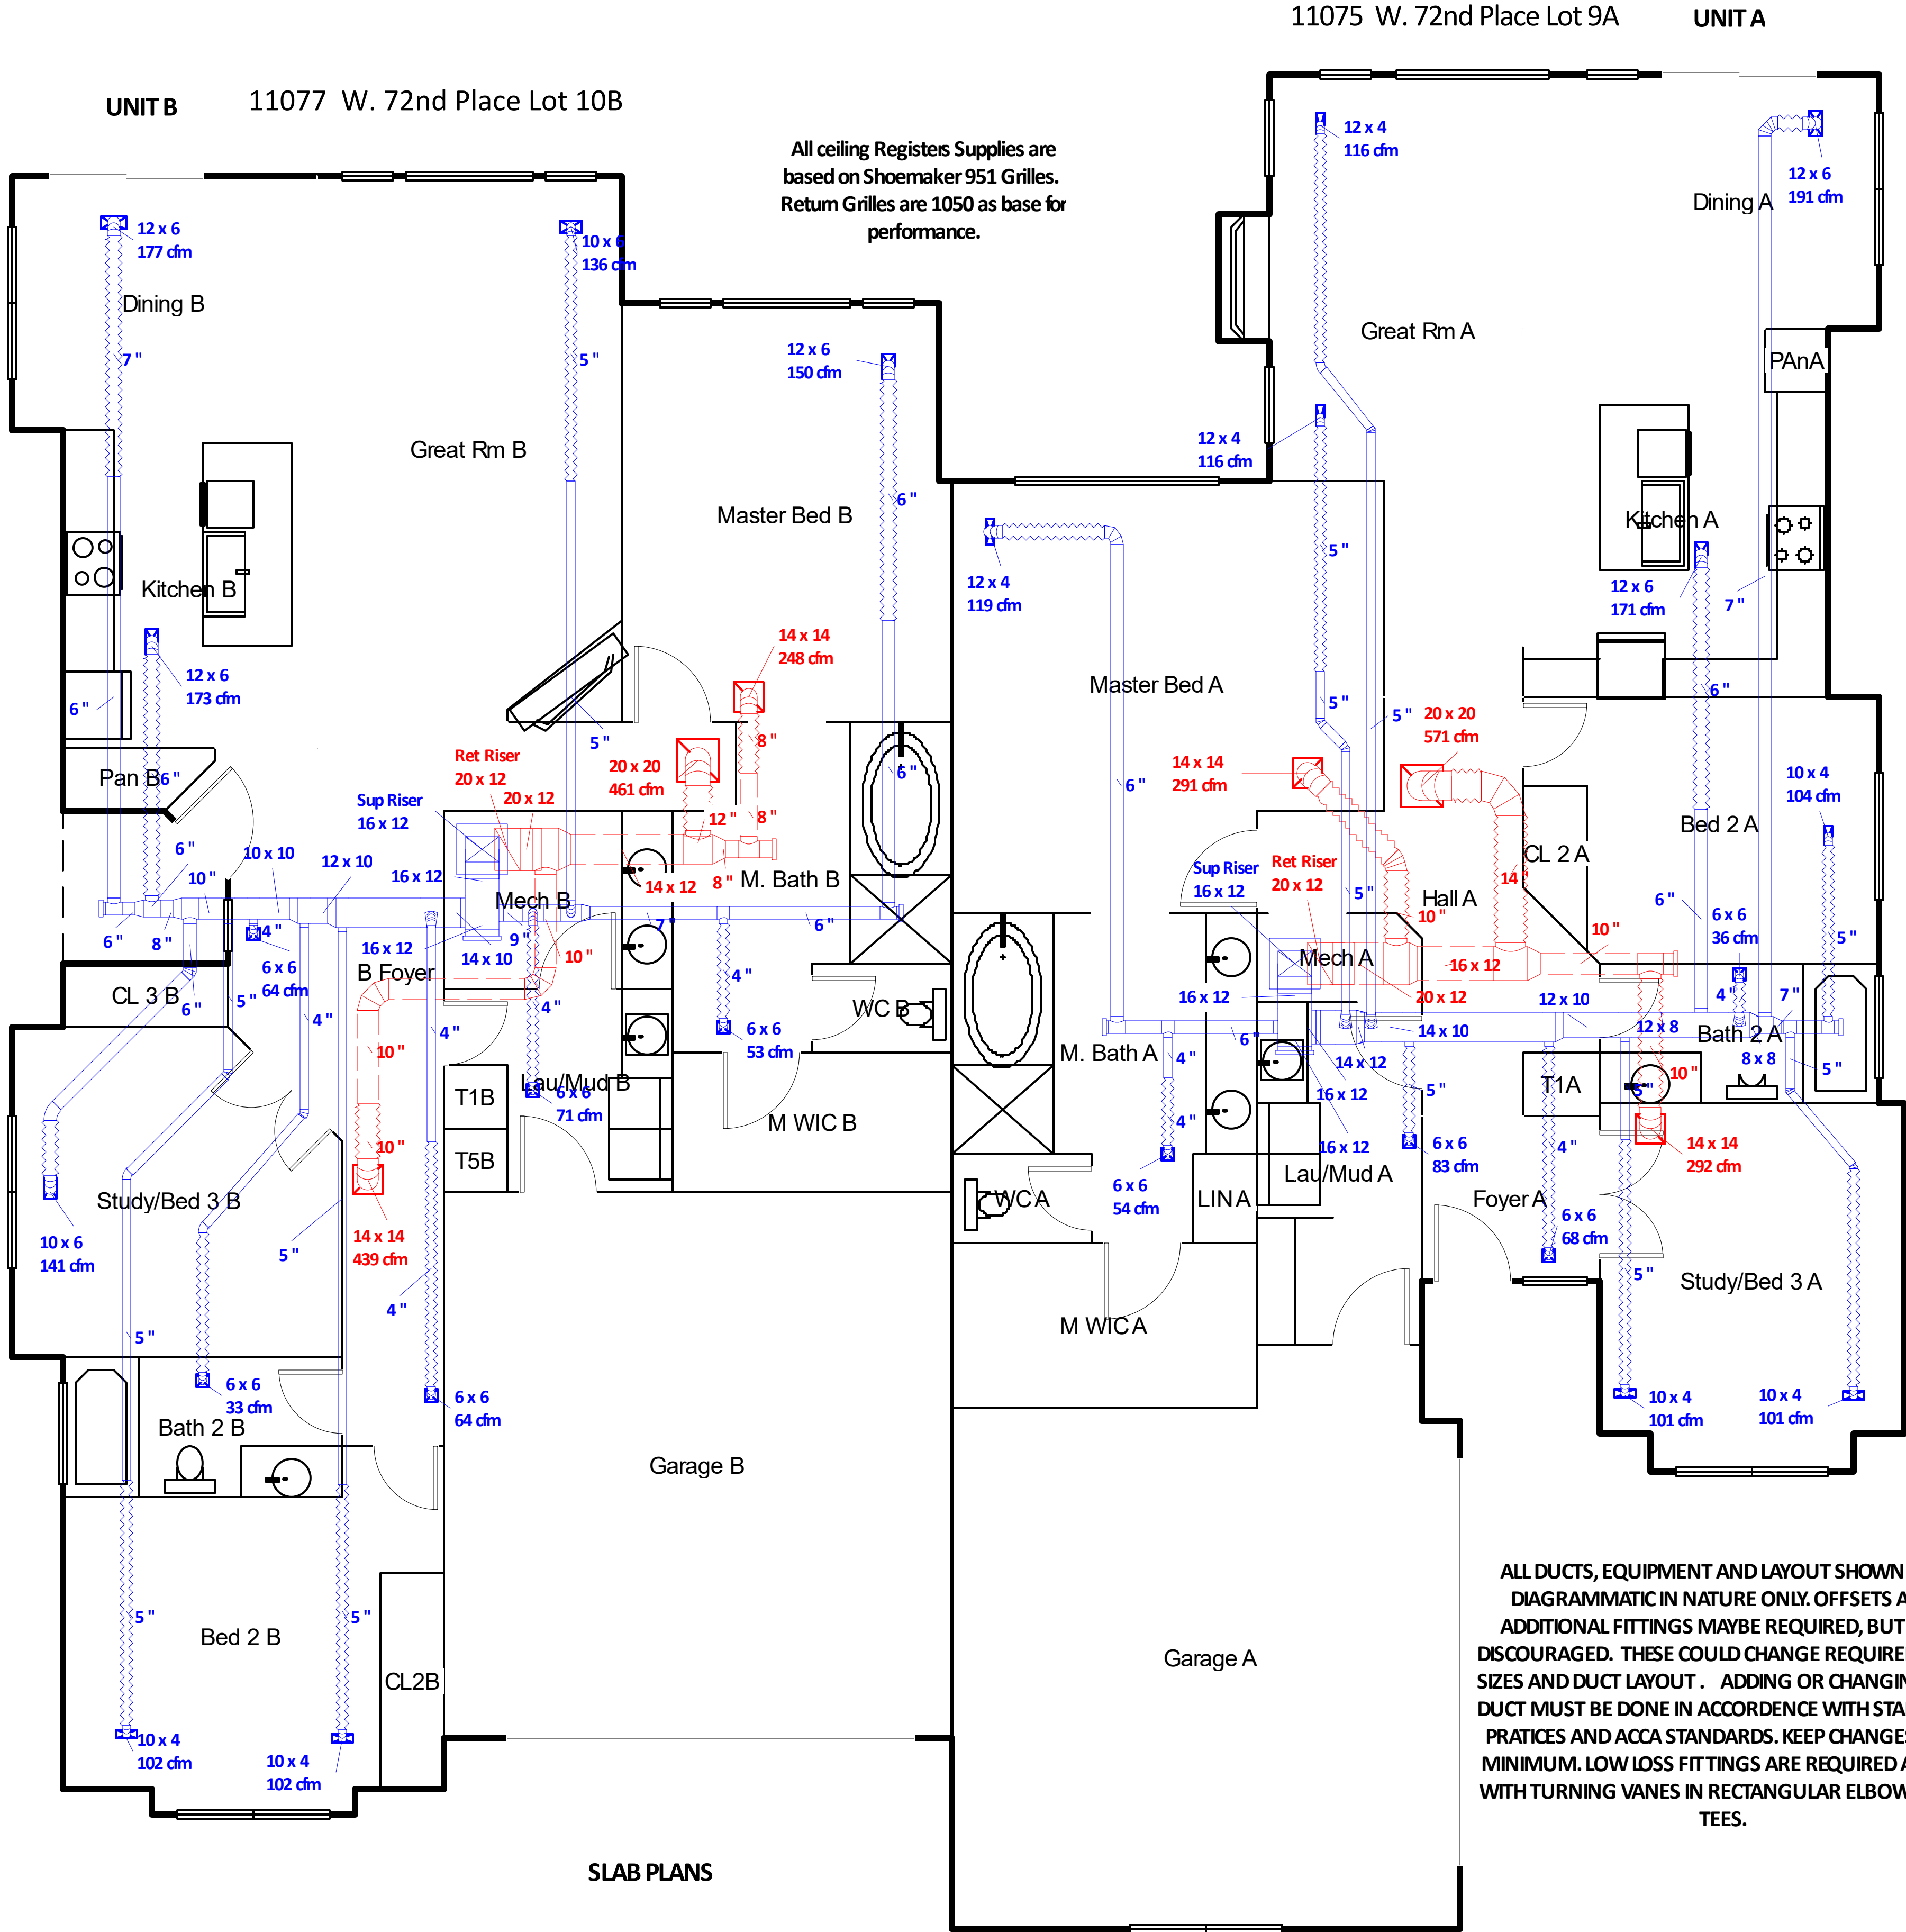

Job #: 21.12 Type 1 Lot 9A, 10B
Performed by Terry Moore 720-515-1714 for:
Duane Cerniglia
11075 Lot 9A, 11077 Lot 10B W. 72nd Place
Arvada, CO 80005
Phone: 303-475-4568
dcerniglia@creeksidecommunities.com

Indoor Air Quality Inc

12051 E Iowa Ave
Aurora, CO 80012
Phone: 303-798-0500
pat@iaqcolorado.com

Scale: 1/4" = 1'0"
Page 1
Right-Suite® Universal 2021
21.0.02 RSU00915
2021-Apr-05 21:44:03
...9-10 Type 1 Creekside Arvada.rup