

ANY CHANGE OR DEVIATION FROM THESE PLANS MUST BE APPROVED BY ARVADA BUILDING DEPARTMENT


APPROVED SUBJECT TO FIELD INSPECTION

APPROVED REVISED PLAN
11/20/2023 1:29:14 PM


Validity of Permit: The issuance or granting of a permit or approval of plans, specifications and computations shall not be construed to be a permit for, or an approval of, any violation of any of the provisions of this code or of any other ordinance of the jurisdiction. Permits procured in good faith to obtain or cancel the provisions of this code or other ordinances of the jurisdiction shall not be void.

The issuance of a permit based upon plans, specifications and other data, shall not prevent the building official from thereafter requiring the correction of errors in said plans, specifications and other data, or from preventing building operations being carried on thereunder when in violation of this code or of any other ordinance of the jurisdiction.

All codes as adopted by Chapter 18 of the City of Arvada code.

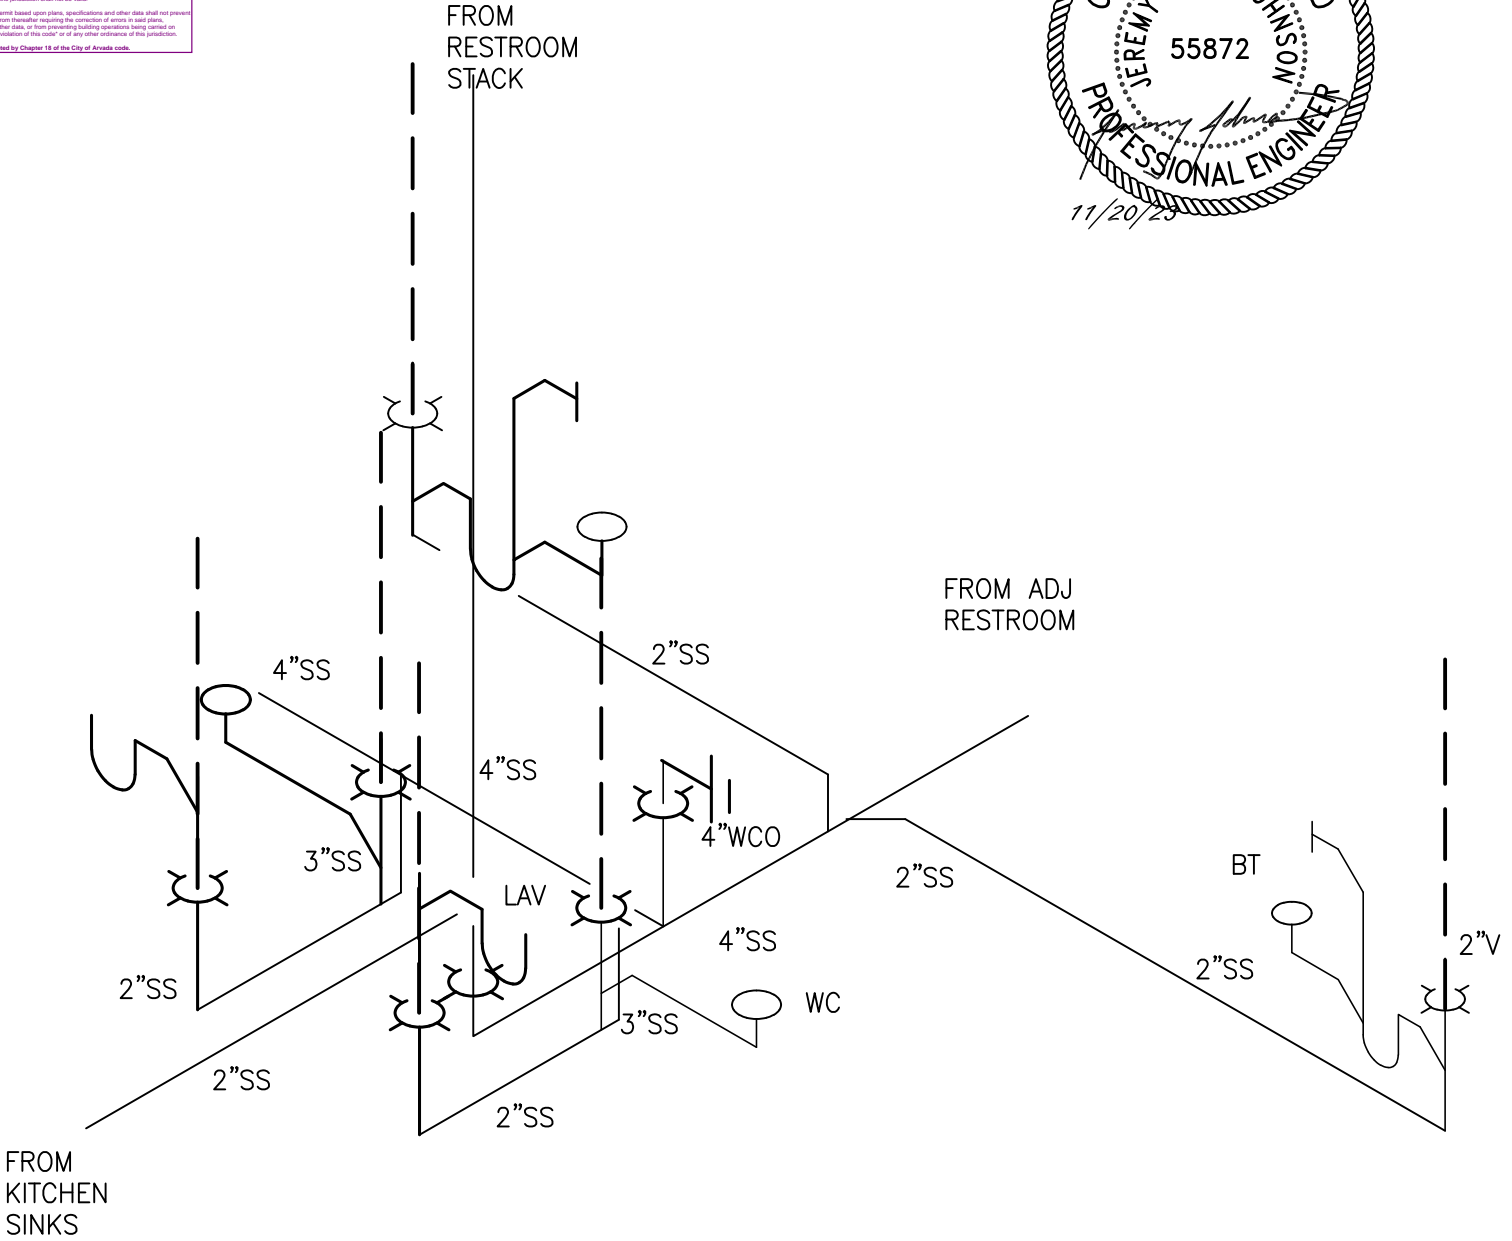


NORTH

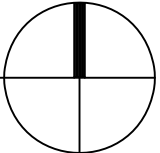

1 | PLUMBING REVISION

P1A | N.T.S.

 EXCELLENCE IN ENGINEERING	12005 Antelope Trail Parker, Colorado 80138 303-748-1189 info@eeparker.com	PARKVIEW VILLAGE 5383 CARR STREET - ARVADA, COLORADO	
		DATE: 11/20/23	SHEET: P1A OF: 1